


**DIMENSION LEGEND**

Millimeter (mm)  
Inches(") / Foot(')

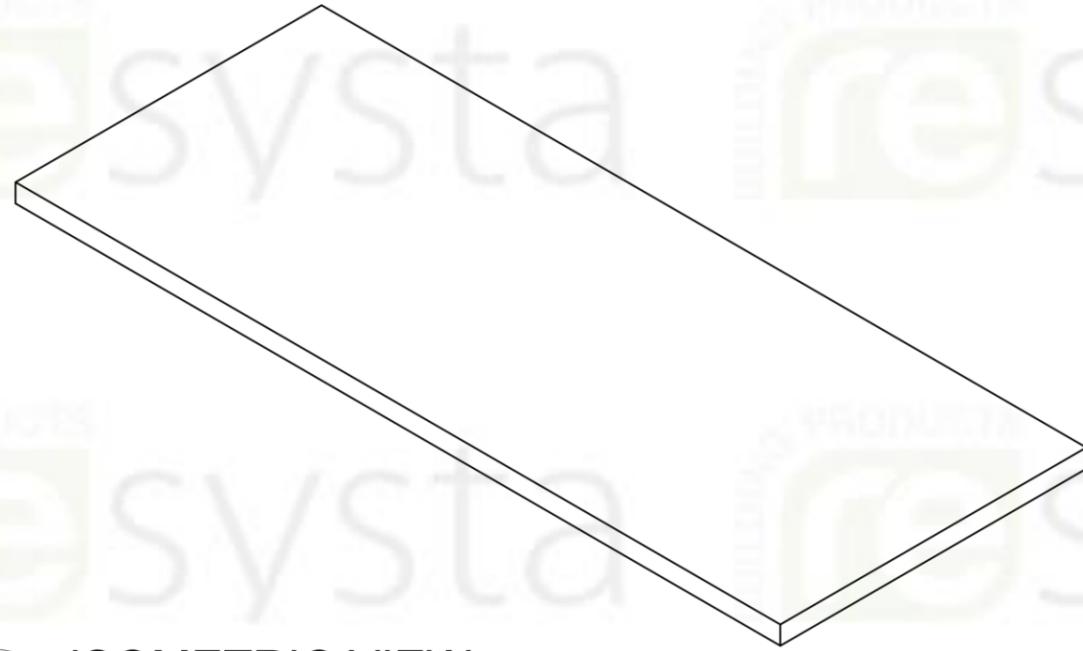


**1 ISOMETRIC VIEW**  
D-4 SCALE 1:4



**3 PLAN**  
D-4 SCALE 1:2

**4 ELEV.**  
D-4 SCALE 1:2

AVAILABLE IN 3657.60 (L)  
AVAILABLE IN 12' (L)

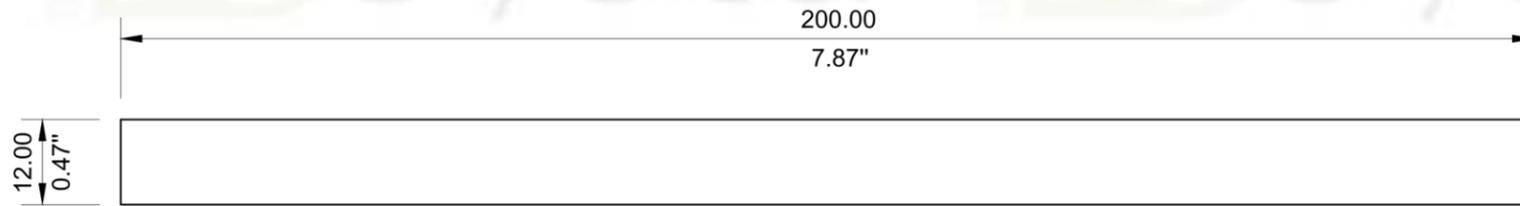

**2 FRONT ELEVATION**  
D-4 SCALE 1:1



**NOTE**

THIS DRAWING AS AN INSTRUMENT OF SERVICE, IS THE PROPERTY OF RESYSTA AND AS SUCH MUST NOT BE REPRODUCED OR COPIED IN PART OR IN WHOLE WITHOUT THE PERMISSION OF THE AUTHOR.

**FASCIA BOARD**  
RESF12812

SPECIFICATION		SHEET CONTENT		SHEET SIZE	DRAWING NO.	CONTINENT
TECHNICAL DRAWING SPECIFICATION		ISOMETRIC VIEW	FRONT ELEVATION	A3	D-4	RESYSTA USA
		PLAN				
CAD BY: M.T.C.	CHECKED BY: C.R.E.	SIDE ELEVATION	DATE 12.12.22	REVISION 0		