



**DIMENSION LEGEND**


Millimeter (mm)  
Inches(") / Foot(')

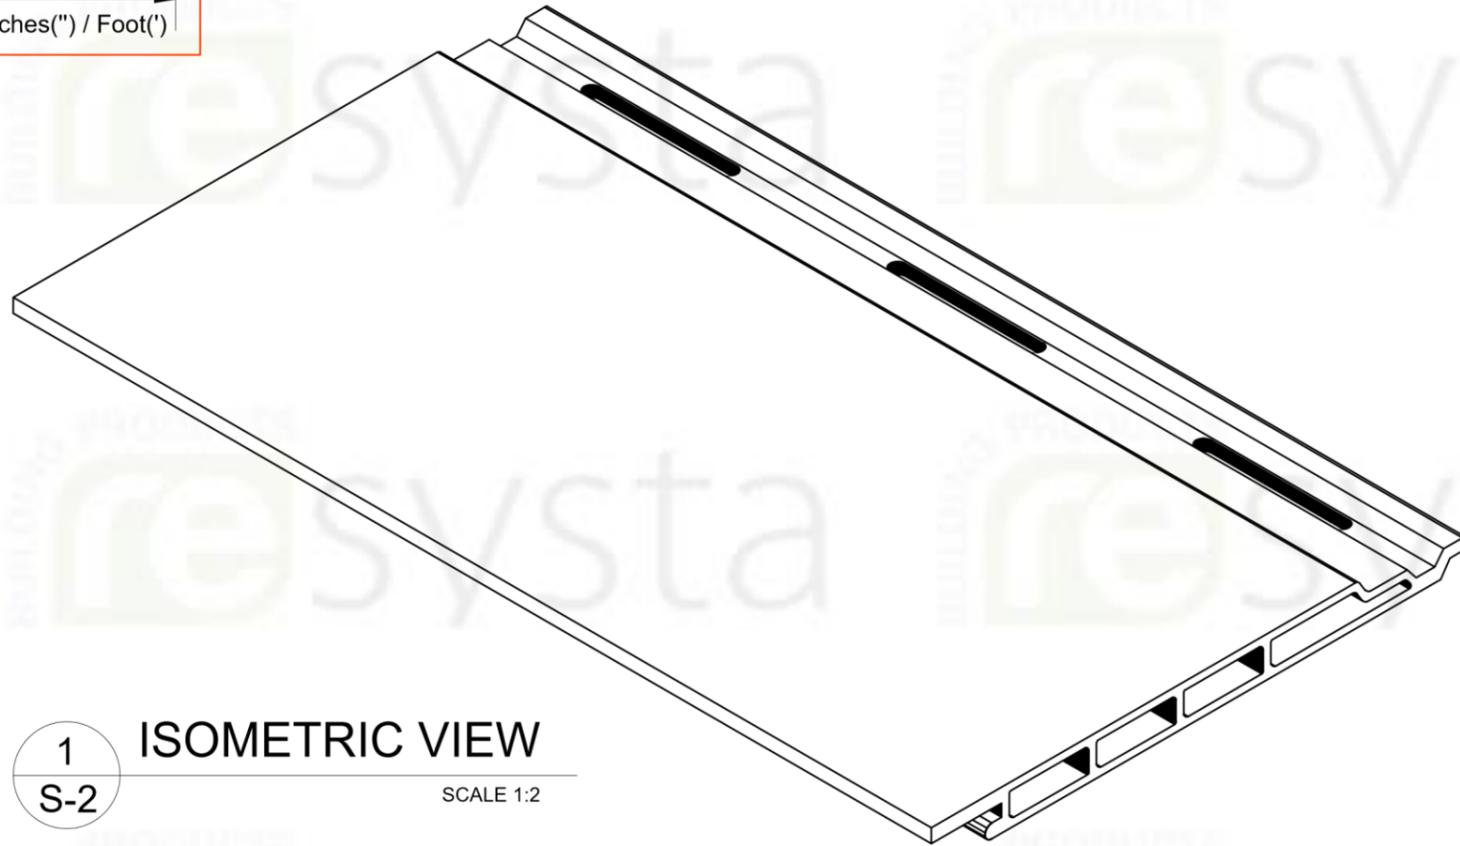

**1 ISOMETRIC VIEW**  
S-2 SCALE 1:2

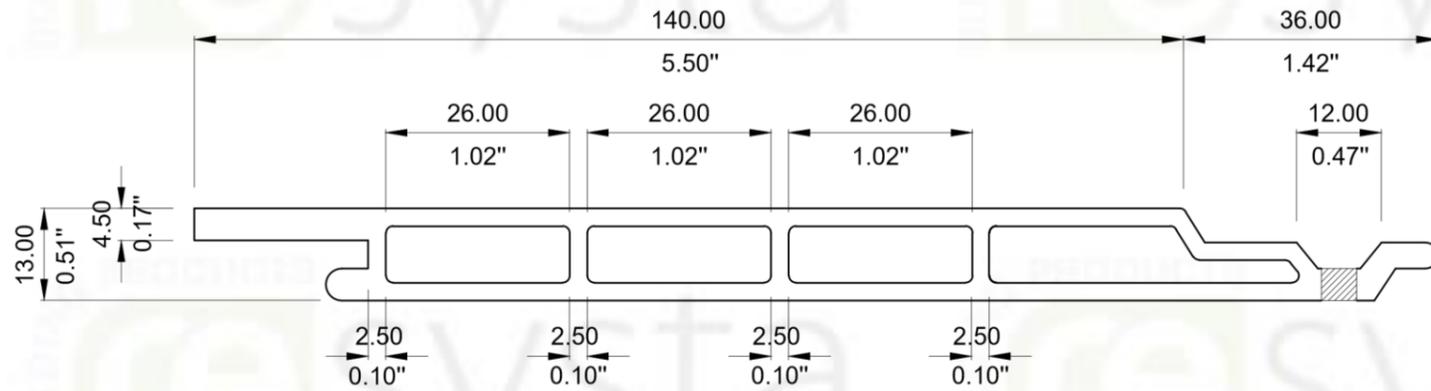

**2 FRONT ELEVATION**  
S-2 SCALE 1:1

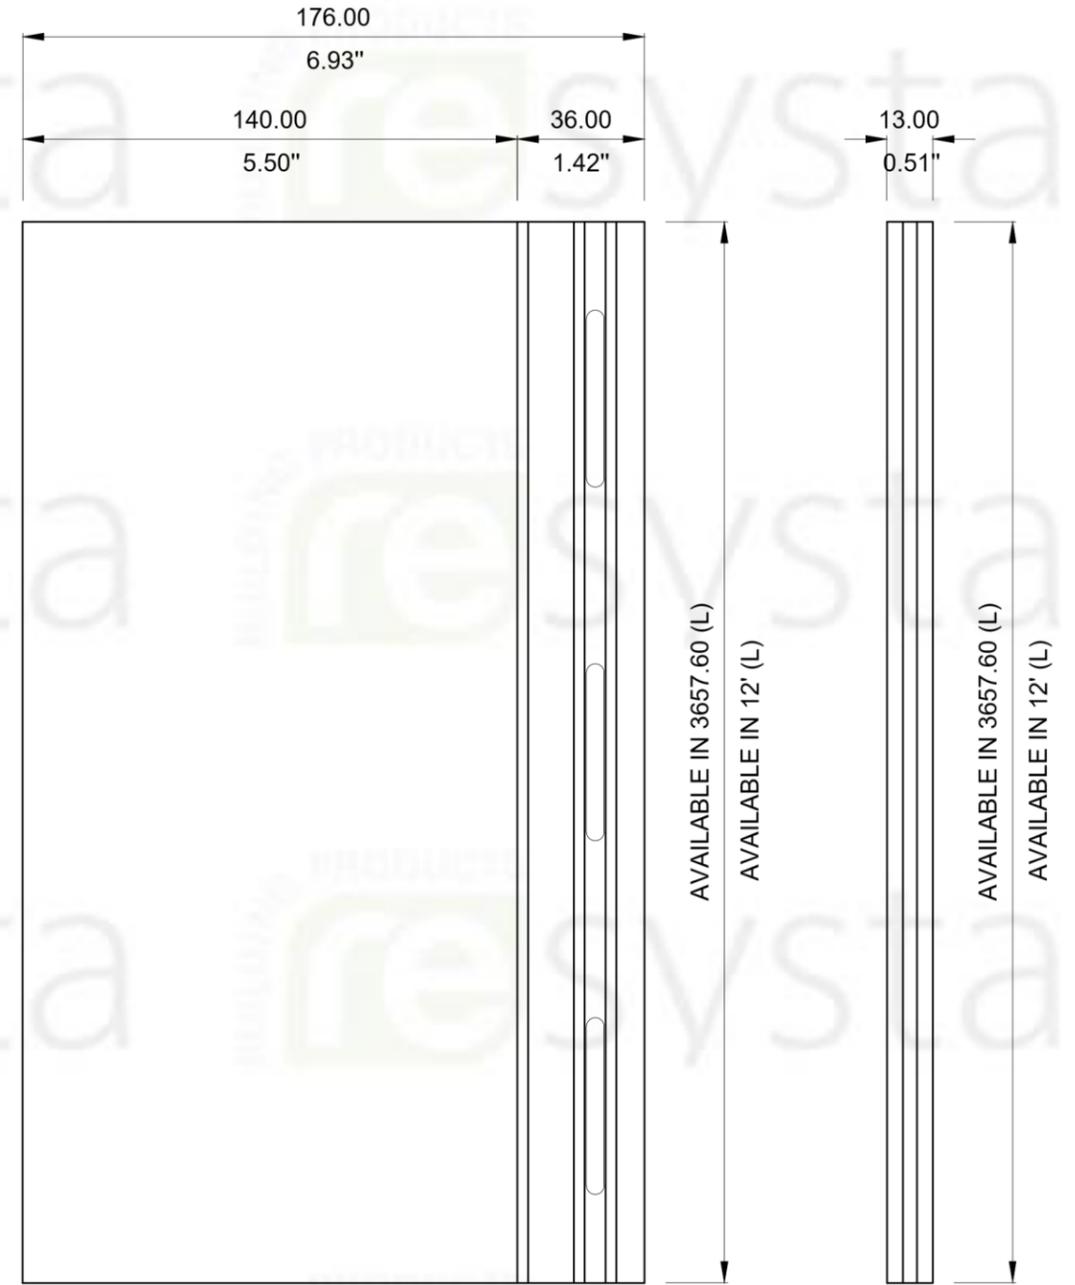

**3 PLAN**  
S-2 SCALE 1:2

**4 SIDE ELEV.**  
S-2 SCALE 1:2



**NOTE**

THIS DRAWING AS AN INSTRUMENT OF SERVICE, IS THE PROPERTY OF RESYSTA AND AS SUCH MUST NOT BE REPRODUCED OR COPIED IN PART OR IN WHOLE WITHOUT THE PERMISSION OF THE AUTHOR.

TITLE		SPECIFICATION	SHEET CONTENT	SHEET SIZE	DRAWING NO.	CONTINENT
SIDING PROFILE 6" RESCPH120612		TECHNICAL DRAWING SPECIFICATION	ISOMETRIC VIEW	A3	S-2	RESYSTA USA
			FRONT ELEVATION			
CAD BY: M.T.C.		CHECKED BY: C.R.E.	PLAN	DATE: 12.12.22	REVISION: 0	
			SIDE ELEVATION			